

○ **GROUND FLOOR PLAN**
 SCALE: 1/4" = 1'-0"
 SQ.FT.: 240 SQ.FT.



REV	DATE	NOTES
A	2023.8.25	

STATUS
FOR REVIEW

CLIENT

 PROJECT
PROTOTYPE 1

 ADDRESS

DRAWING NO.
A-1


 DRAWING TITLE
FLOOR PLAN

 DRAWING BY
GC CHECKED BY
JK


PROJECT NO.

 SCALE
1/4" = 1'-0"


 PAGE SIZE
TABLOID

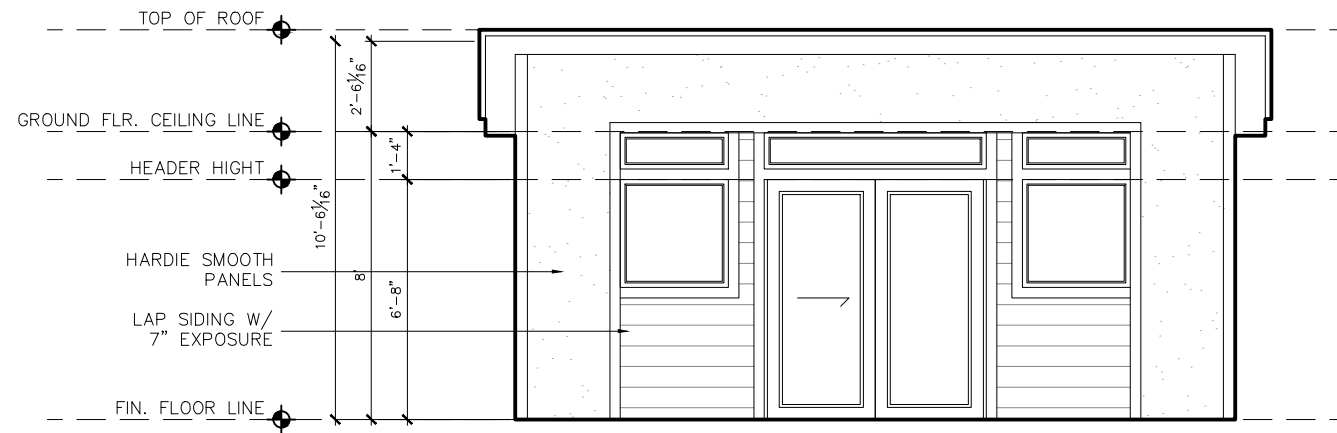


○ FRONT ELEVATION
SCALE: 3/16" = 1'-0"

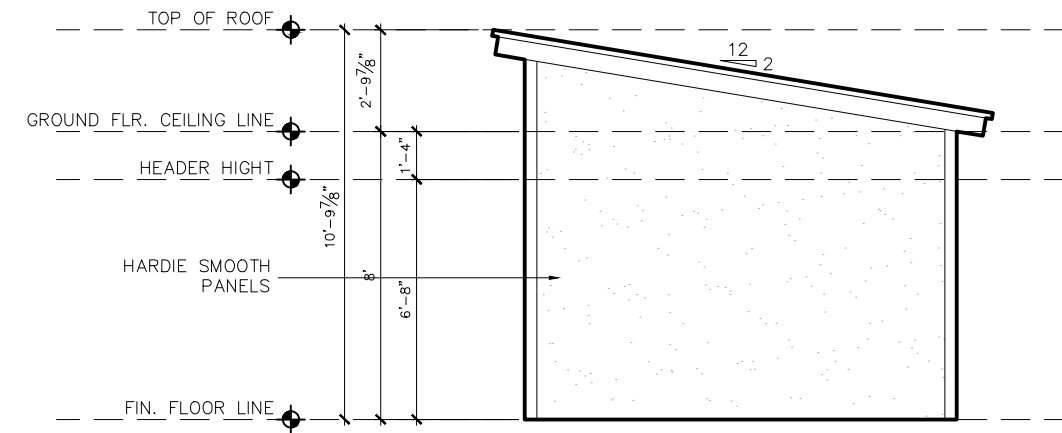

○ RIGHT ELEVATION
SCALE: 3/16" = 1'-0"

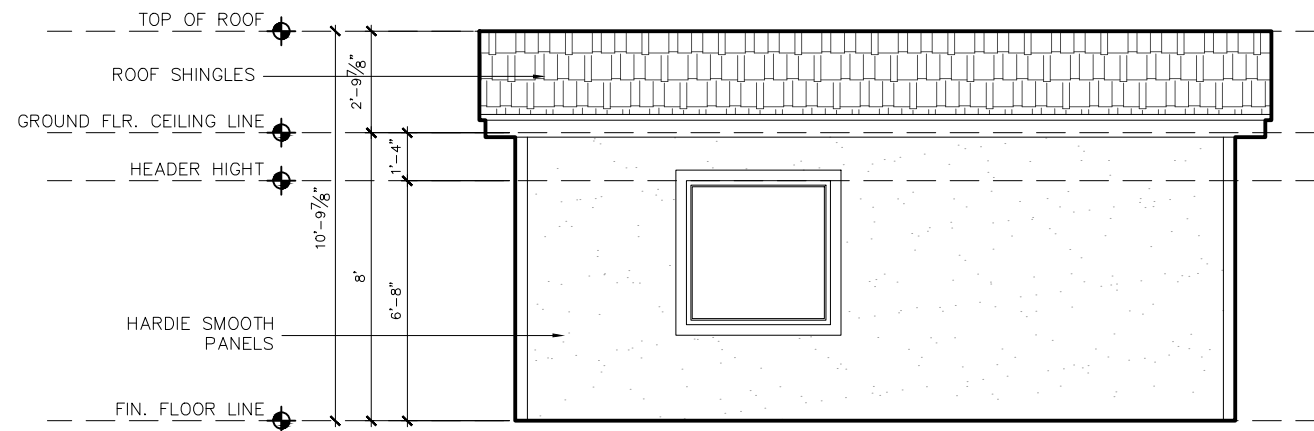

○ REAR ELEVATION
SCALE: 3/16" = 1'-0"

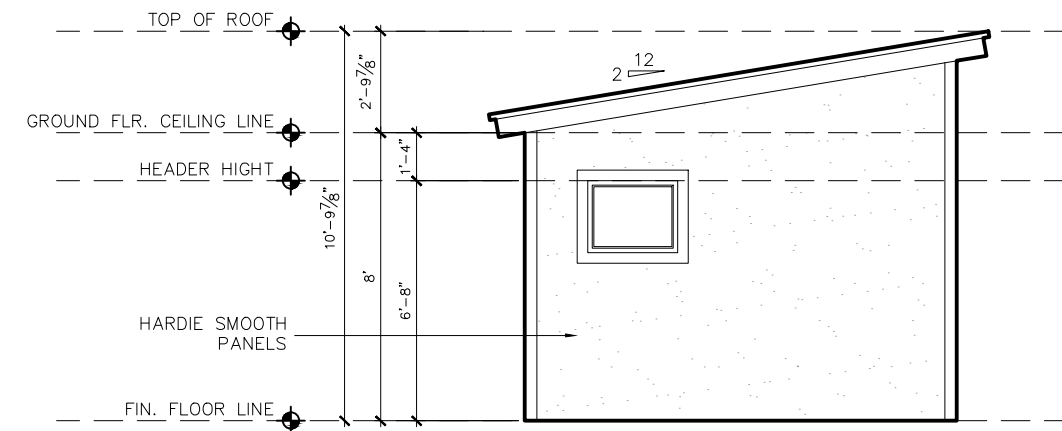

○ LEFT ELEVATION
SCALE: 3/16" = 1'-0"



REV	DATE	NOTES
A	2023.8.25	

STATUS
FOR REVIEW

CLIENT

PROJECT
PROTOTYPE 1

ADDRESS

DRAWING NO.
A-2

DRAWING TITLE
ELEVATIONS

DRAWING BY
GC

CHECKED BY
JK

PROJECT NO.

SCALE
3/16" = 1'-0"

PAGE SIZE
TABLOID