



GROUND FLOOR PLAN

SCALE:
SQ.FT.:


1/4" = 1'-0"
350 SQ.FT.

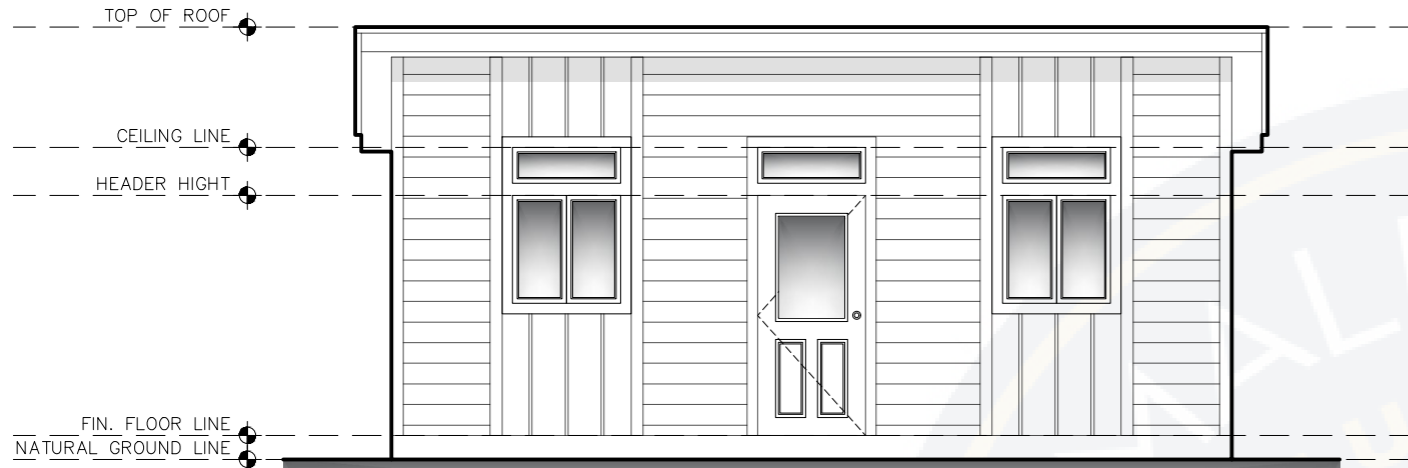


○ FRONT ELEVATION
SCALE: 3/16" = 1'-0"

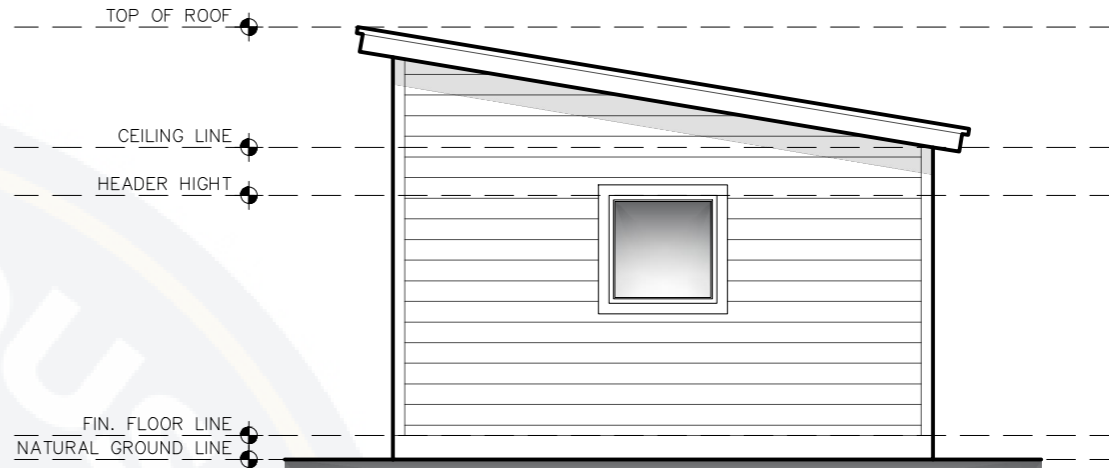

○ RIGHT ELEVATION
SCALE: 3/16" = 1'-0"

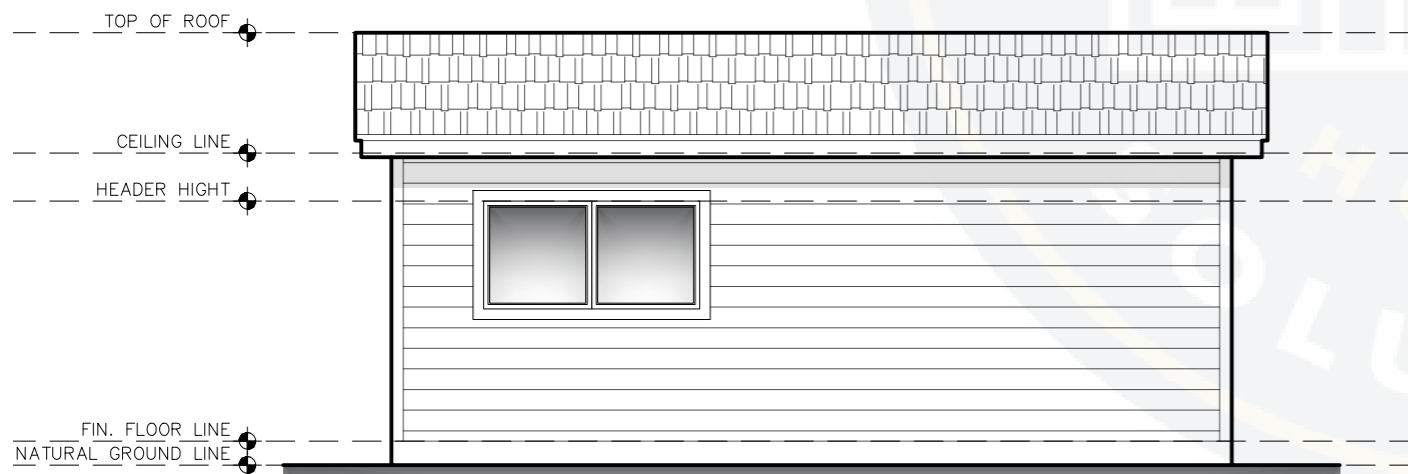

○ REAR ELEVATION
SCALE: 3/16" = 1'-0"

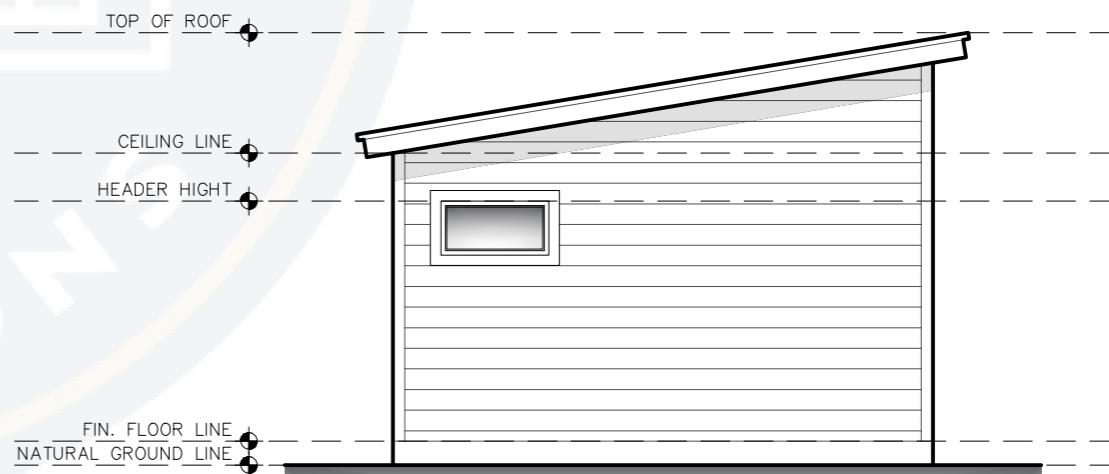

○ LEFT ELEVATION
SCALE: 3/16" = 1'-0"